


mNN

337.5  
335.0  
332.5  
330.0  
327.5  
325.0  
322.5  
320.0

319.0

WSP [mNN]	Q [m³/s]
HQextrem	
321.16	17.79
HQ200	13.98
321.09	
HQ100	12.71
321.06	
HQ50	11.53
321.03	
HQ25	10.31
321.00	
HQ10	8.75
320.86	
HQ5	7.53
320.82	
MHQ	6.08
320.72	
0,5*MHQ	3.04
320.37	
0,1*MHQ	0.61
319.79	

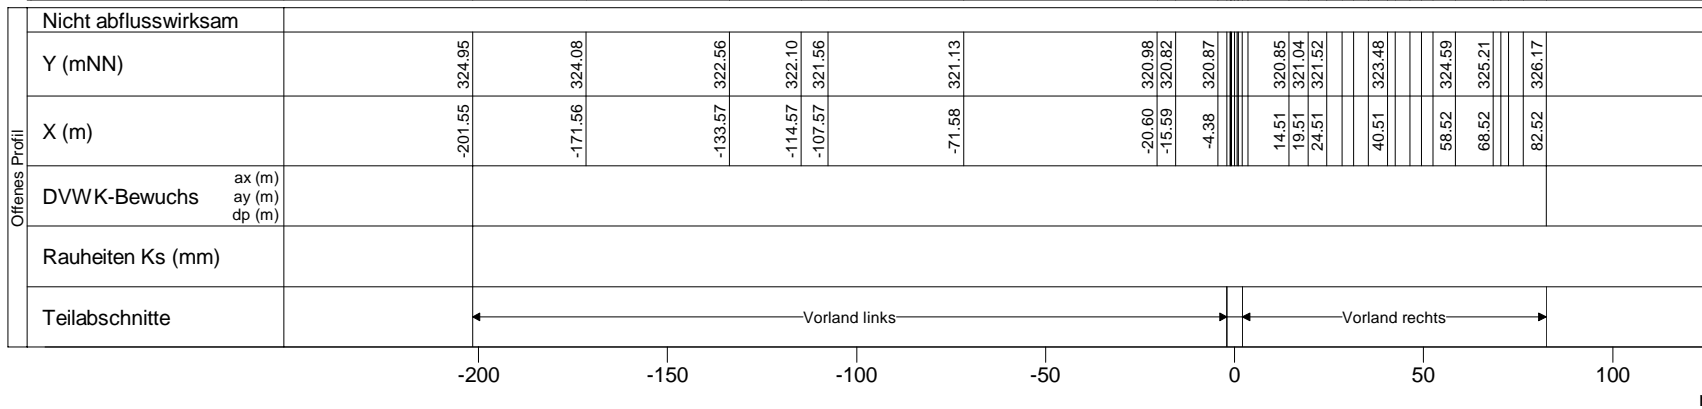

Eisch, Querprofile

Projekt: TIMIS flood / Dezember 2010

Profil-Nr. 159990  
Modell-km 49.589  
X-Maßstab 1 : 2000  
Y-Maßstab 1 : 200  
Gewässer-km AGE 49.589



Bearbeitet durch  
Ernst Basler + Partner  
Hydrotec  
Ingenieurgesellschaft für Wasser und Umwelt mbH