



mNN

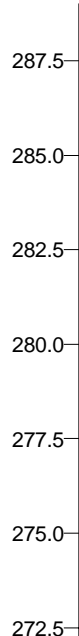

270.0

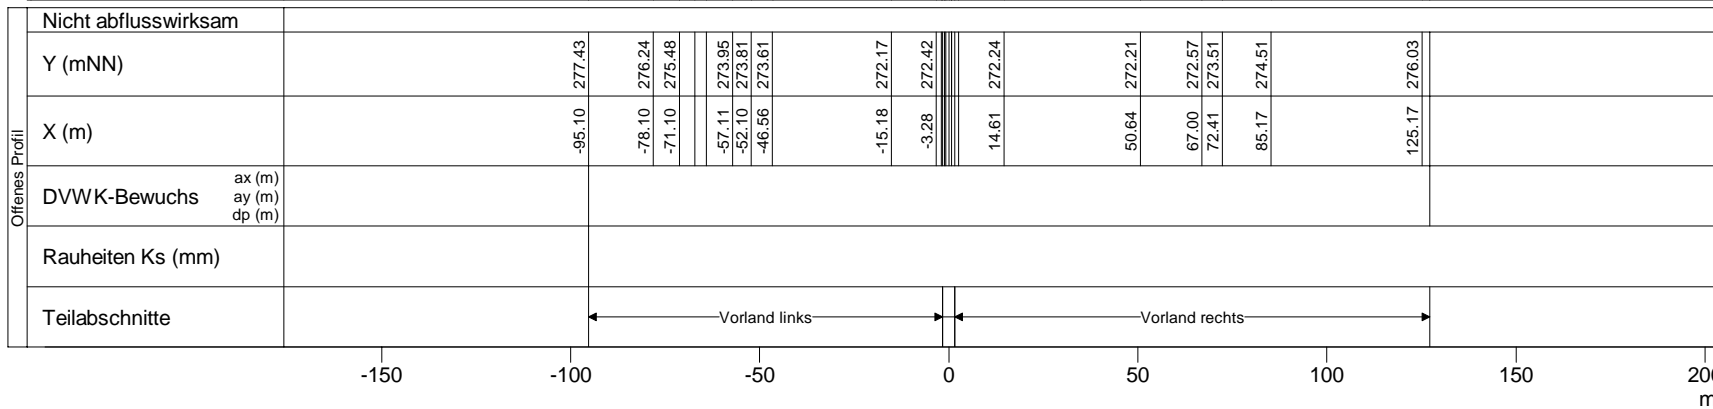

Nicht abflusswirksam	
Y (mNN)	277.43   276.24   275.48   273.95   273.81   273.61   272.17   272.42   272.24   272.21   272.57   273.51   274.51   276.03
X (m)	-95.10   -78.10   -71.10   -57.11   -52.10   -46.56   -15.18   -3.28   14.61   50.64   67.00   72.41   85.17   125.17
DVWK-Bewuchs	ax (m) ay (m) dp (m)
Rauheiten Ks (mm)	
Teilabschnitte	Vorland links   Vorland rechts

Pall, Querprofile

Projekt: TIMIS flood / Dezember 2010

Profil-Nr. 170390  
 Modell-km 4.746  
 X-Maßstab 1 : 2000  
 Y-Maßstab 1 : 200  
 Gewässer-km AGE 4.768



Bearbeitet durch  
**Ernst Basler + Partner**  
 Hydrotec  
 Ingenieurgesellschaft für Wasser und Umwelt mbH