


mNN

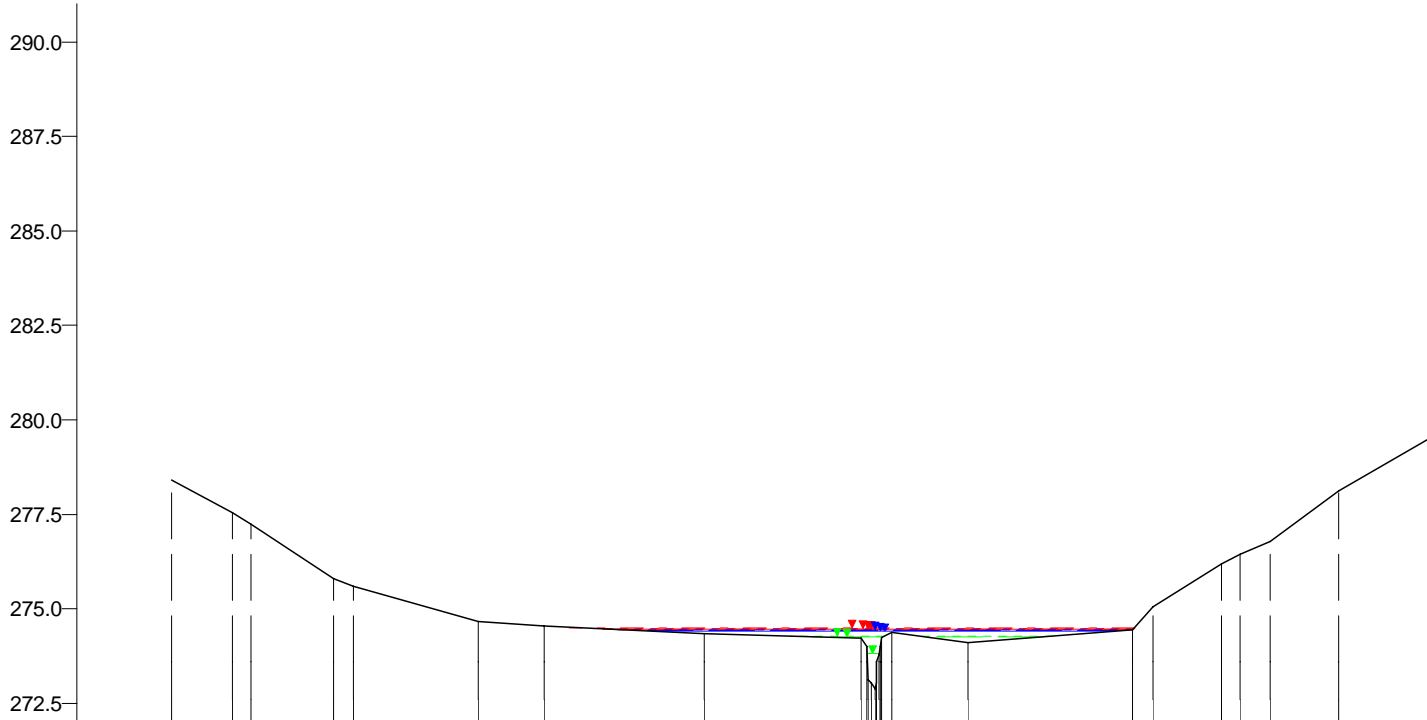

272.0

Nicht abflusswirksam	
Y (mNN)	-185.08   276.40   -169.09   277.54   -164.08   277.24   -142.18   275.80   -137.00   275.61   -104.15   274.66   -86.56   274.54   -44.37   274.35   -2.71   274.21   25.58   274.09   69.15   274.45   74.44   275.06   92.55   276.18   97.56   276.44   105.55   276.78   123.55   278.11   148.55   279.56
X (m)	
DVWK-Bewuchs	ax (m) ay (m) dp (m)
Rauheiten Ks (mm)	
Teilabschnitte	Vorland links   Vorland rechts

Pall, Querprofile

Projekt: TIMIS flood / Dezember 2010

Profil-Nr. 170450  
 Modell-km 5.254  
 X-Maßstab 1 : 2000  
 Y-Maßstab 1 : 200  
 Gewässer-km AGE 5.276



Bearbeitet durch  
**Ernst Basler + Partner**  
 Hydrotec  
 Ingenieurgesellschaft für Wasser und Umwelt mbH