


mNN

155.0  
152.5  
150.0  
147.5  
145.0  
142.5  
140.0

138.0

WSP [mNN]	Q [m³/s]	
HQExtrem	147.56	1581.70
HQ100	146.17	1129.78
HQ50	145.81	1028.51
HQ25	145.58	973.87
HQ10	144.92	820.87

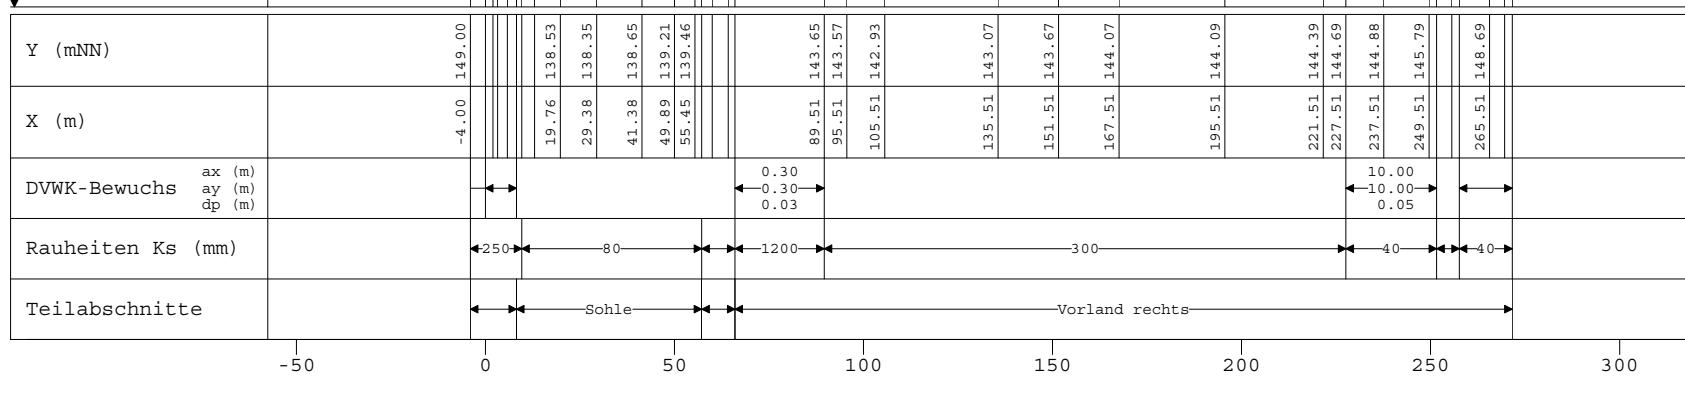

Sauer, Querprofile

Projekt: Gefahrenatlas Mosel / Mai 2013

Profil-Nr. 10250  
Modell-km 10.250  
X-Maßstab 1 : 2000  
Y-Maßstab 1 : 200  
Gewässer-km AGE 10.250

Beauftragt durch  

 MINISTÈRE DE L'INTÉRIEUR  
 ET À LA GRANDE RÉGION  
 Administration de la gestion de l'eau

Bearbeitet durch  

**Ernst Basler + Partner**  
**ERSA s.à r.l.**  
*Hydrotec*  
 Ingenieurgesellschaft für Wasser und Umwelt mbH