


mNN

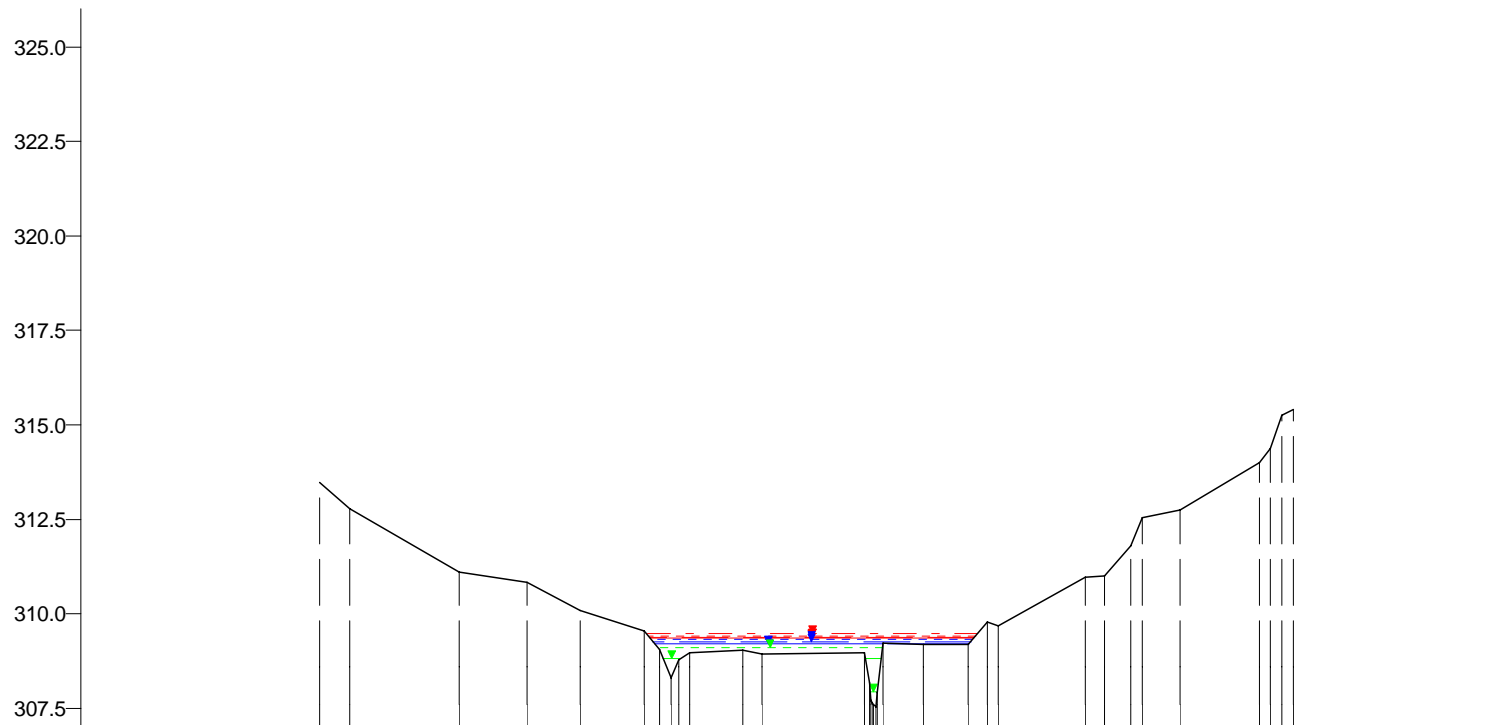

307.0

Nicht abflusswirksam	
Offenes Profil	Y (mNN)		313.48	312.79		311.09		310.84	310.07		309.54				309.05	308.94		308.97				309.18				309.18		309.18		309.77			310.95		311.01		311.79			312.73				314.01		
	X (m)		-146.76	-138.76		-109.76		-91.76	-77.76		-60.76				-34.77	-29.76		-2.49					13.16				25.00	30.01				56.00		61.00		68.00		81.00			102.00					
	DVWK-Bewuchs	ax (m)	
		ay (m)	
		dp (m)	
	Rauheiten Ks (mm)	
	Teilabschnitte		Vorland links												Vorland rechts																															

-200 -150 -100 -50 0 50 100 150 m

Schwarze Ernz, Querprofile  
Projekt: TIMIS flood / Dezember 2010

Profil-Nr. 141200  
Modell-km 19.673  
X-Maßstab 1 : 2000  
Y-Maßstab 1 : 200  
Gewässer-km AGE 19.673



Beauftragt durch  
MINISTÈRE DE L'INTÉRIEUR  
ET À LA GRANDE RÉGION  
Administration de la gestion de l'eau

Bearbeitet durch  
**Ernst Basler + Partner**  
Hydrotec  
Ingenieurgesellschaft für Wasser und Umwelt mbH