


mNN

212.5
210.0
207.5
205.0
202.5
200.0
197.5
195.0

194.0

| WSP [mNN] | Q [m³/s] |
|-----------|----------|
| HQextrem | |
| 198.41 | 48.99 |
| HQ200 | |
| 197.50 | 38.49 |
| HQ100 | |
| 197.41 | 34.99 |
| HQ50 | |
| 197.13 | 31.04 |
| HQ25 | |
| 196.97 | 27.08 |
| HQ10 | |
| 196.61 | 21.88 |
| HQ5 | |
| 196.45 | 18.16 |
| MHQ | |
| 196.22 | 12.54 |
| 0,5*MHQ | |
| 195.90 | 6.27 |
| 0,1*MHQ | |
| 195.55 | 1.25 |

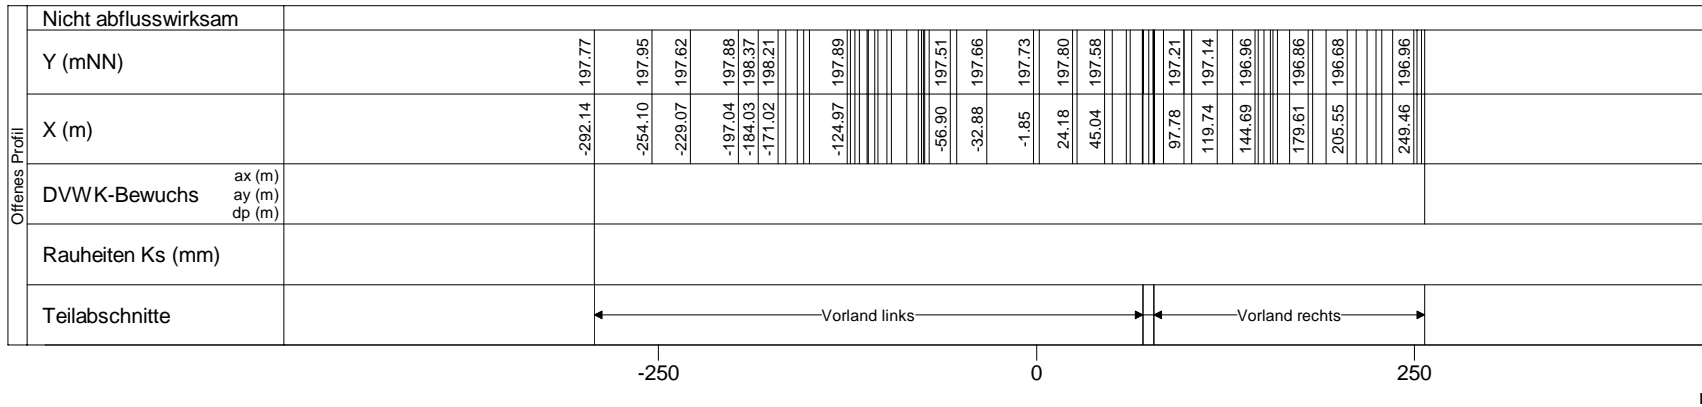

Wark, Querprofile

Projekt: TIMIS flood / Dezember 2010

Profil-Nr. 160060
Modell-km 0.212
X-Maßstab 1 : 5000
Y-Maßstab 1 : 200
Gewässer-km AGE 0.212



Bearbeitet durch
Ernst Basler + Partner
Hydrotec
Ingenieurgesellschaft für Wasser und Umwelt mbH