


mNN

330.0
327.5
325.0
322.5
320.0
317.5
315.0
312.5

312.0

| WSP [mNN] | Q [m³/s] |
|-----------|----------|
| HQextrem | |
| 314.29 | 15.51 |
| HQ200 | |
| 314.22 | 12.19 |
| HQ100 | |
| 314.20 | 11.08 |
| HQ50 | |
| 314.17 | 9.83 |
| HQ25 | |
| 314.13 | 8.58 |
| HQ10 | |
| 314.06 | 6.93 |
| HQ5 | |
| 313.99 | 5.75 |
| MHQ | |
| 313.84 | 3.97 |
| 0,5*MHQ | |
| 313.49 | 1.99 |
| 0,1*MHQ | |
| 312.98 | 0.40 |

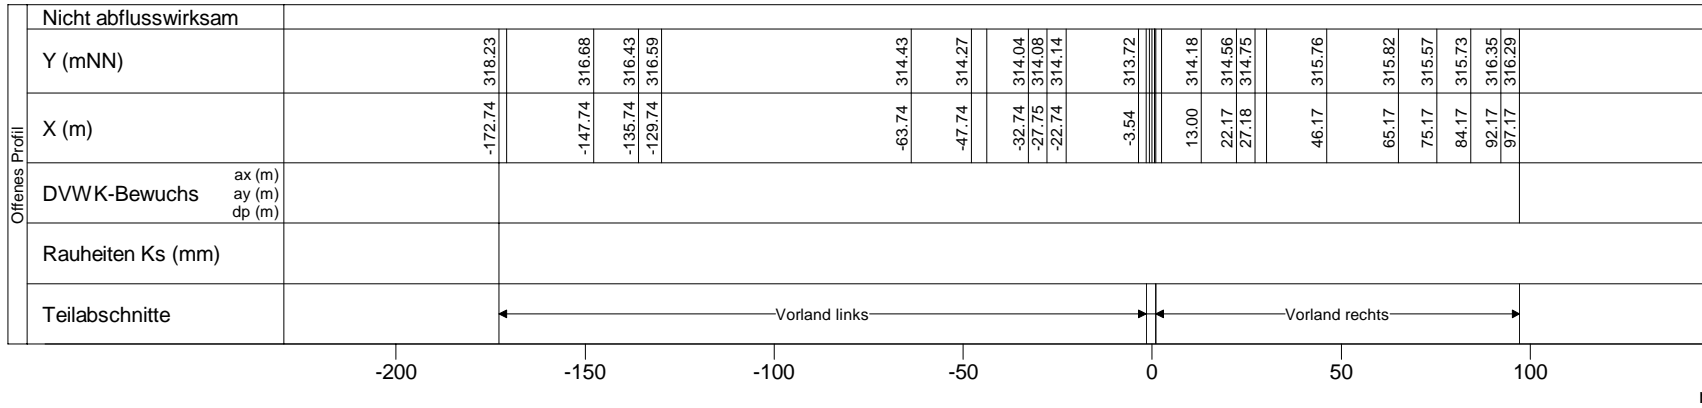

Wark, Querprofile

Projekt: TIMIS flood / Dezember 2010

Profil-Nr. 161440
Modell-km 19.654
X-Maßstab 1 : 2000
Y-Maßstab 1 : 200
Gewässer-km AGE 19.654



Bearbeitet durch
Ernst Basler + Partner
Hydrotec
Ingenieurgesellschaft für Wasser und Umwelt mbH