


mNN

277.5  
275.0  
272.5  
270.0  
267.5  
265.0  
262.5  
260.0

259.0

WSP [mNN]	Q [m³/s]
HQextrem 261.98	74.61
HQ200 261.75	58.62
HQ100 261.68	53.29
HQ50 261.60	48.13
HQ25 261.51	42.98
HQ10 261.39	35.53
HQ5 261.29	30.80
MHQ 261.17	23.84
0,5*MHQ 260.85	11.92
0,1*MHQ 260.43	2.38

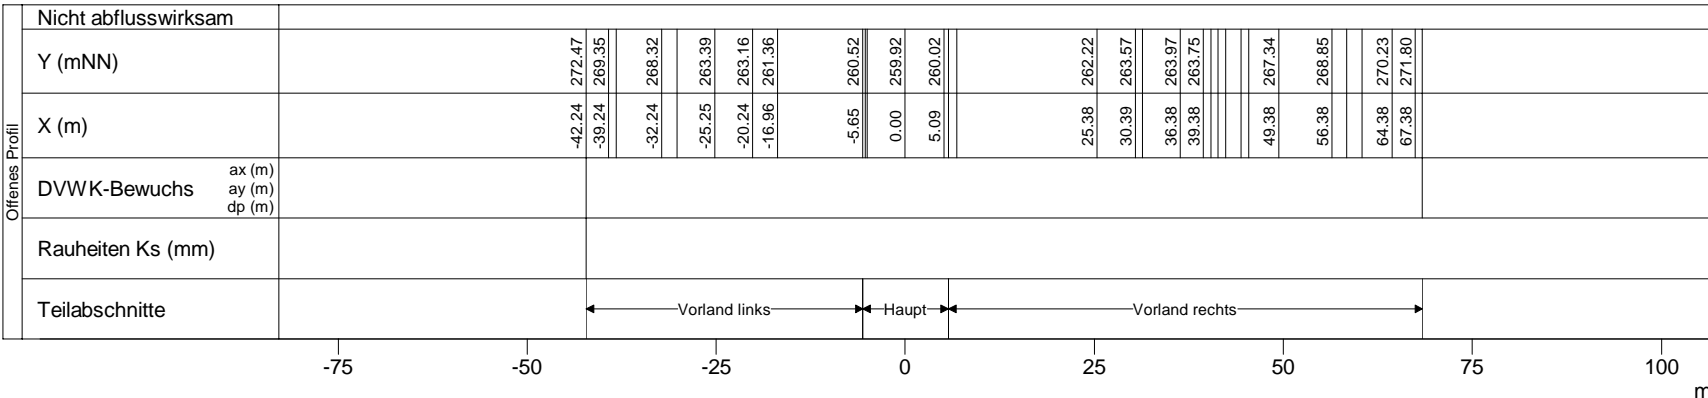

Wiltz, Querprofile

Projekt: TIMIS flood / Dezember 2010

Profil-Nr. 175430  
 Modell-km 8.084  
 X-Maßstab 1 : 1000  
 Y-Maßstab 1 : 200  
 Gewässer-km AGE 8.084

