


mNN

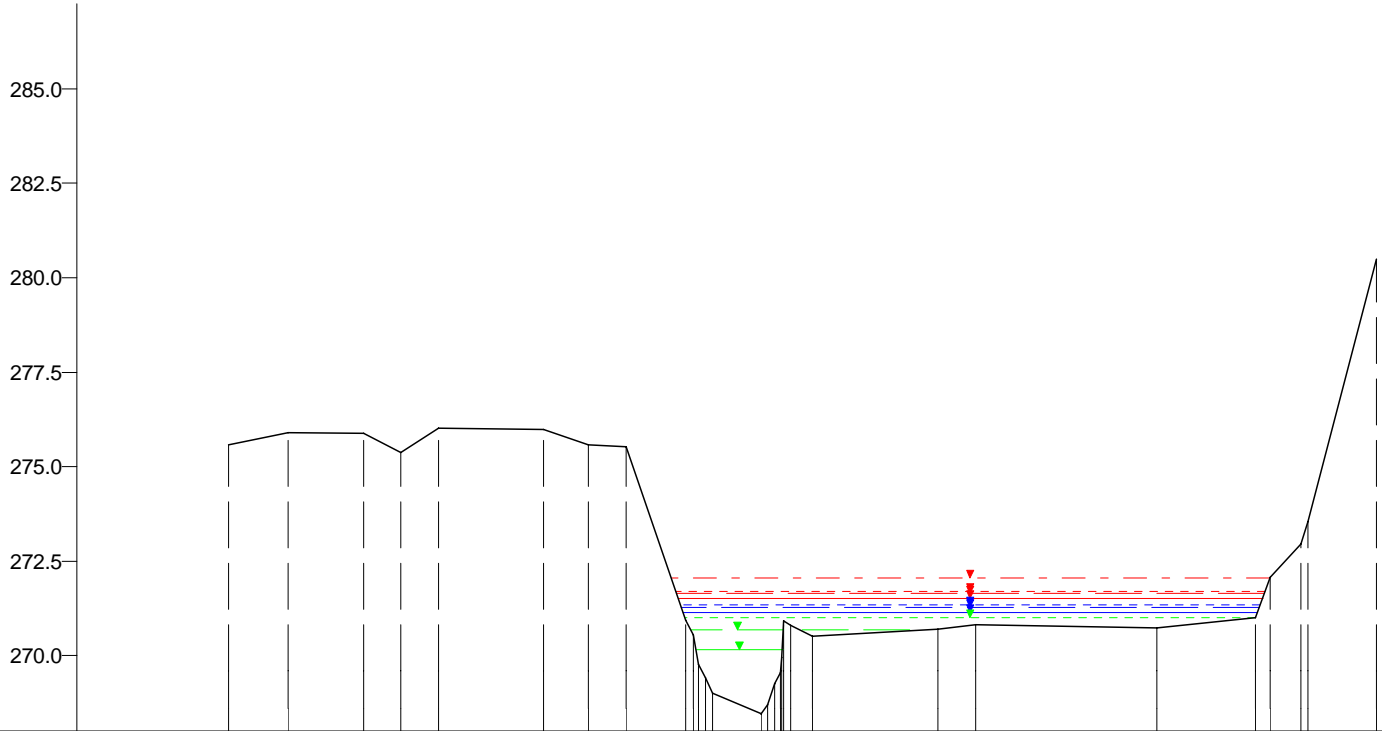

268.0

Nicht abflusswirksam																							
Offenes Profil	Y (mNN)		275.58	275.91	275.88	275.39	276.01		275.99	275.59	275.52	270.94	270.45	270.53		270.71	270.82		270.73	270.99	272.96	280.51	
	X (m)		-70.46	-62.51	-52.59	-47.63	-42.66		-28.77	-22.86	-17.85	-9.98	0.00	6.70		23.34	28.35		52.34	65.34	71.34	81.34	
	DVWK-Bewuchs	ax (m)																					
		ay (m)																					
		dp (m)																					
	Rauheiten Ks (mm)																						
	Teilabschnitte		Vorland links										Haupt		Vorland rechts								
			-75	-50	-25	0	25	50	75	m													

Clerve, Querprofile

Projekt: TIMIS flood / Dezember 2010

Profil-Nr. 1800430
 Modell-km 4.320
 X-Maßstab 1 : 1000
 Y-Maßstab 1 : 200
 Gewässer-km AGE 4.320

