


mNN

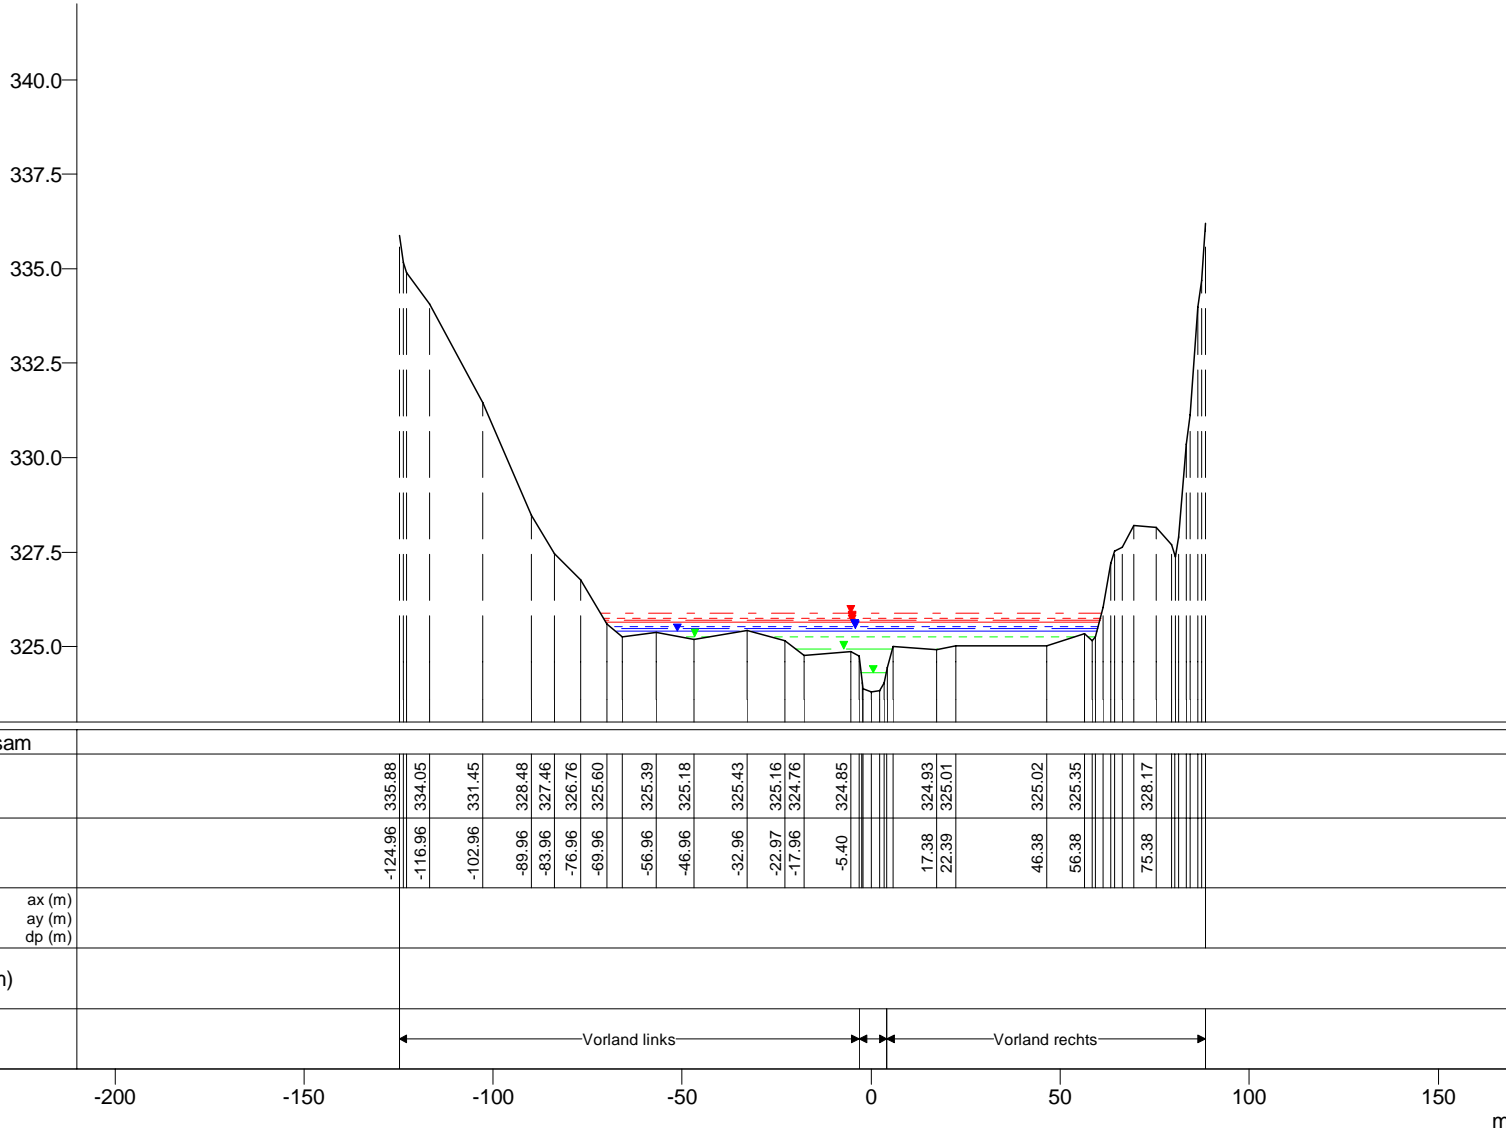

323.0

Nicht abflusswirksam	
Y (mNN)	-124.96 335.88 -116.96 334.05 -102.96 331.45 -89.96 328.48 -83.96 327.46 -76.96 326.76 -69.96 325.60 -56.96 325.39 -46.96 325.18 -32.96 325.43 -22.97 325.16 -17.96 324.76 -5.40 324.85 17.38 324.93 22.39 325.01 46.38 325.02 56.38 325.35 75.38 328.17
X (m)	
DVWK-Bewuchs	ax (m) ay (m) dp (m)
Rauheiten Ks (mm)	
Teilabschnitte	← Vorland links   Vorland rechts →

Clerve, Querprofile

Projekt: TIMIS flood / Dezember 2010

Profil-Nr. 1802060  
 Modell-km 20.966  
 X-Maßstab 1 : 2000  
 Y-Maßstab 1 : 200  
 Gewässer-km AGE 20.966

