


mNN

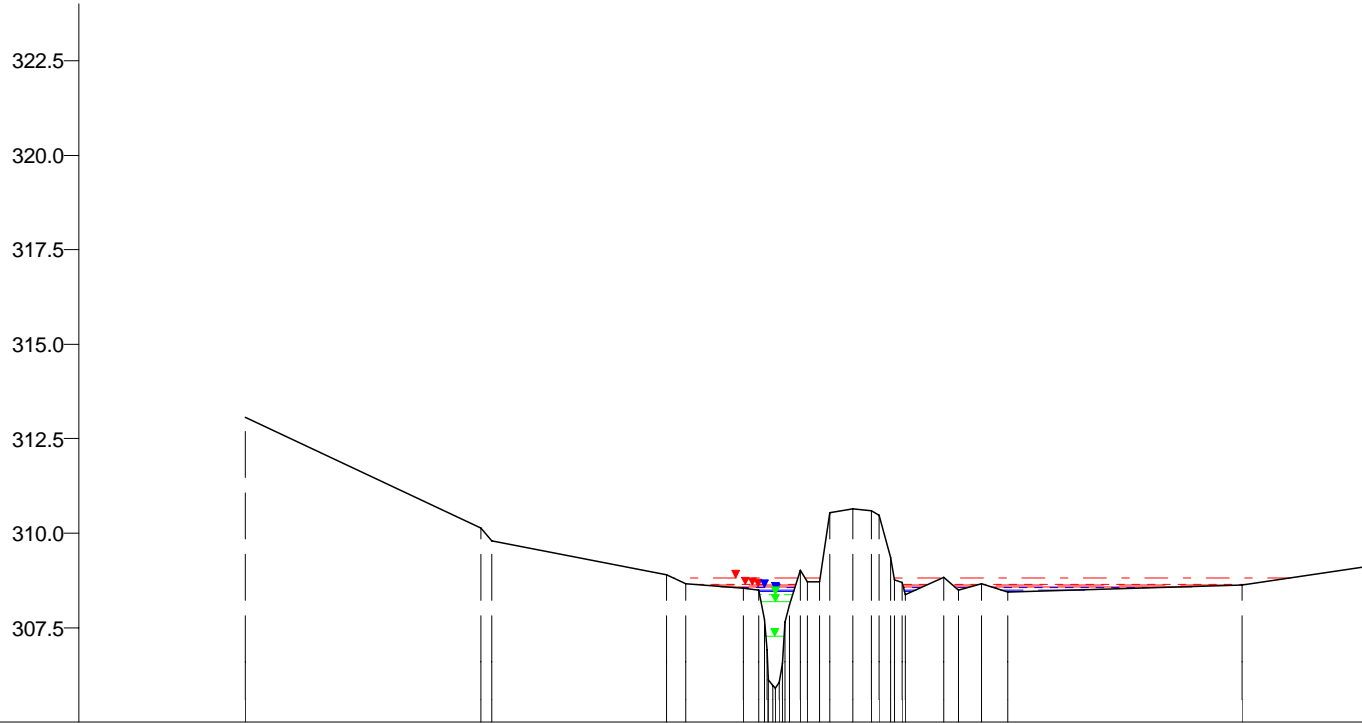

305.0

Nicht abflusswirksam																							
Offenes Profil	Y (mNN)		313.06		310.13		308.90	308.67	308.54		310.64	310.61		308.85	308.67	308.45		308.62	309.09				
	X (m)		-140.18		-78.00		-28.86	-23.85	-8.67		20.32	25.33		44.40	54.43	61.45		123.42	155.40				
	DVWK-Bewuchs	ax (m)																					
		ay (m)																					
		dp (m)																					
		Rauheiten Ks (mm)																					
	Teilabschnitte		Vorland links											Vorland rechts									

Eisch, Querprofile

Projekt: TIMIS flood / Dezember 2010

Profil-Nr. 159540
 Modell-km 43.560
 X-Maßstab 1 : 2000
 Y-Maßstab 1 : 200
 Gewässer-km AGE 43.560



Beauftragt durch
 MINISTÈRE DE L'INTÉRIEUR
 ET À LA GRANDE RÉGION
 Administration de la gestion de l'eau

Bearbeitet durch
Ernst Basler + Partner
 Hydrotec
 Ingenieurgesellschaft für Wasser und Umwelt mbH