


mNN

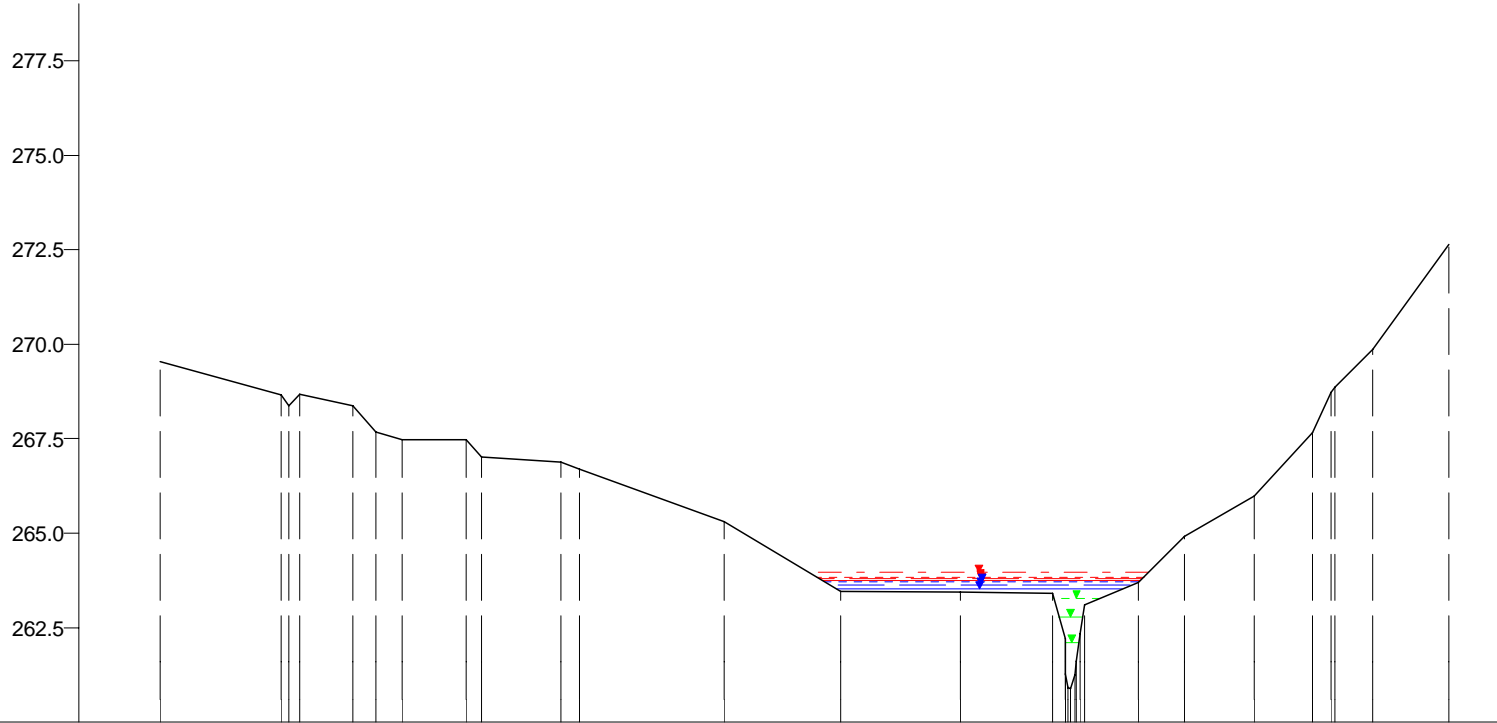

260.0

Nicht abflusswirksam	
Y (mNN)	269.54 268.66 268.38 267.68 267.49 267.48 266.89 266.69 265.30 263.47 263.43 263.40 263.71 264.91 265.98 267.66 268.72 269.86 272.64
X (m)	-240.92 -208.92 -189.92 -183.92 -176.92 -159.92 -134.93 -129.92 -91.65 -60.86 -29.27 -4.95 17.92 30.18 48.61 63.99 69.00 79.99 99.99
DVWK-Bewuchs	ax (m) ay (m) dp (m)
Rauheiten Ks (mm)	
Teilabschnitte	← Vorland links Vorland rechts →

Pall, Querprofile

Projekt: TIMIS flood / Dezember 2010

Profil-Nr. 170100
 Modell-km 1.801
 X-Maßstab 1 : 2000
 Y-Maßstab 1 : 200
 Gewässer-km AGE 1.826

