



mNN

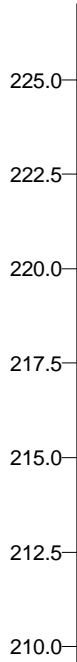

208.0

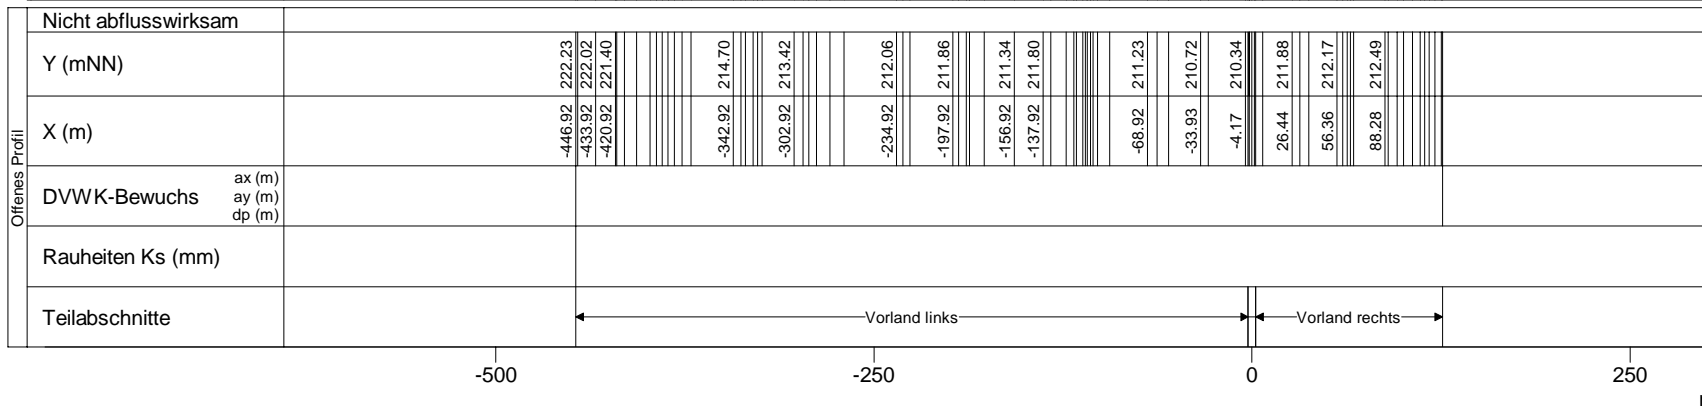

Nicht abflusswirksam		
Offenes Profil	Y (mNN)	-446.92 222.23 -433.92 222.02 -420.92 221.40 -342.92 214.70 -302.92 213.42 -234.92 212.06 -197.92 211.86 -156.92 211.34 -137.92 211.80 -68.92 211.23 -33.93 210.72 -4.17 210.34 26.44 211.88 56.36 212.17 88.28 212.49
	X (m)	
	DVWK-Bewuchs ax (m) ay (m) dp (m)	
	Rauheiten Ks (mm)	
	Teilabschnitte	← Vorland links Vorland rechts →

Wark, Querprofile

Projekt: TIMIS flood / Dezember 2010

Profil-Nr. 160260
 Modell-km 2.301
 X-Maßstab 1 : 5000
 Y-Maßstab 1 : 200
 Gewässer-km AGE 2.301

