


mNN

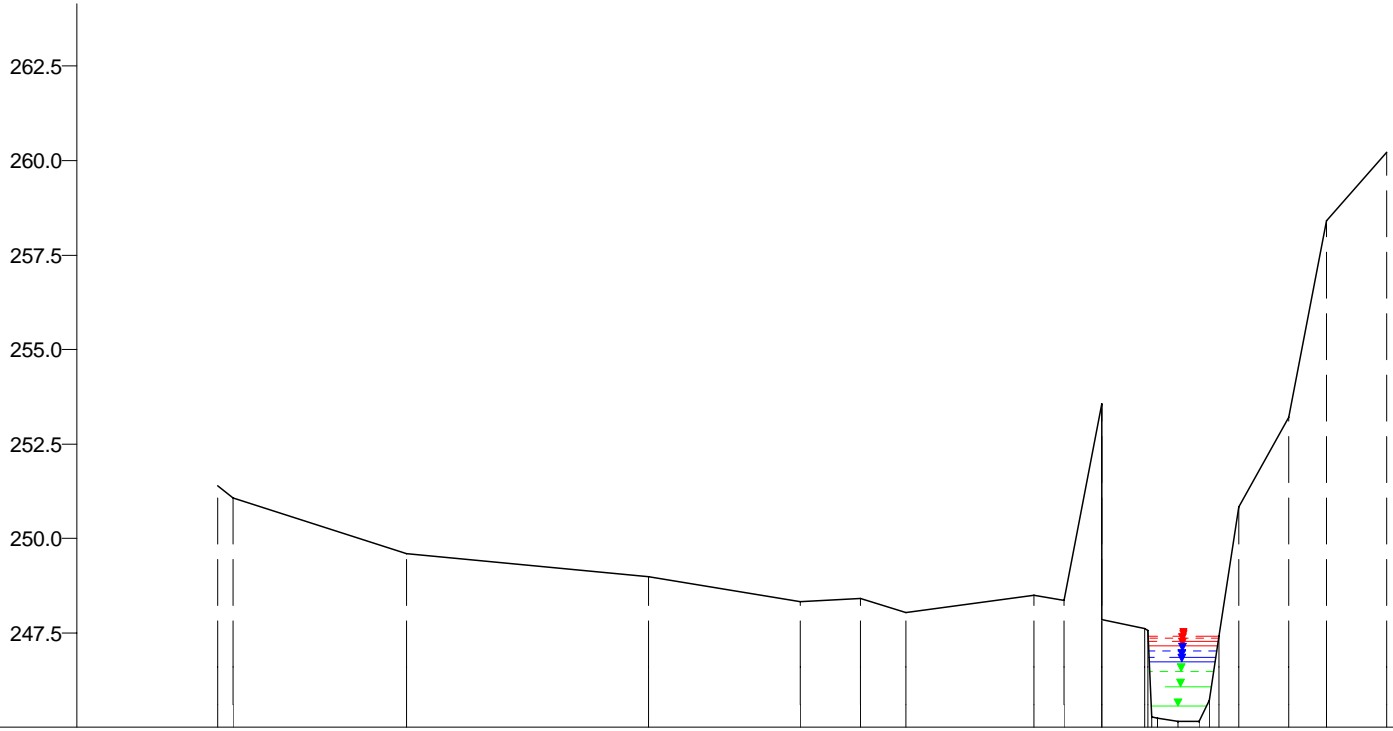

245.0

Offenes Profil	Nicht abflusswirksam																																	
	Y (mNN)		251.41		249.59		248.98		248.33		248.42		248.03		248.50		248.35		253.55		247.61		245.17		245.15		250.84		253.21		258.40		260.23	
	X (m)		-12.81		12.17		44.15		64.13		72.13		78.12		95.11		99.09		104.10		109.76		114.12		116.97		122.12		128.74		133.74		141.74	
	DVWK-Bewuchs	ax (m)																																
		ay (m)																																
		dp (m)																																
	Rauheiten Ks (mm)																																	
	Teilabschnitte		← Vorland links															Haupt		Vorland rechts →														

Wark, Querprofile

Projekt: TIMIS flood / Dezember 2010

Profil-Nr. 160670
 Modell-km 7.838
 X-Maßstab 1 : 1000
 Y-Maßstab 1 : 200
 Gewässer-km AGE 7.838

