


mNN

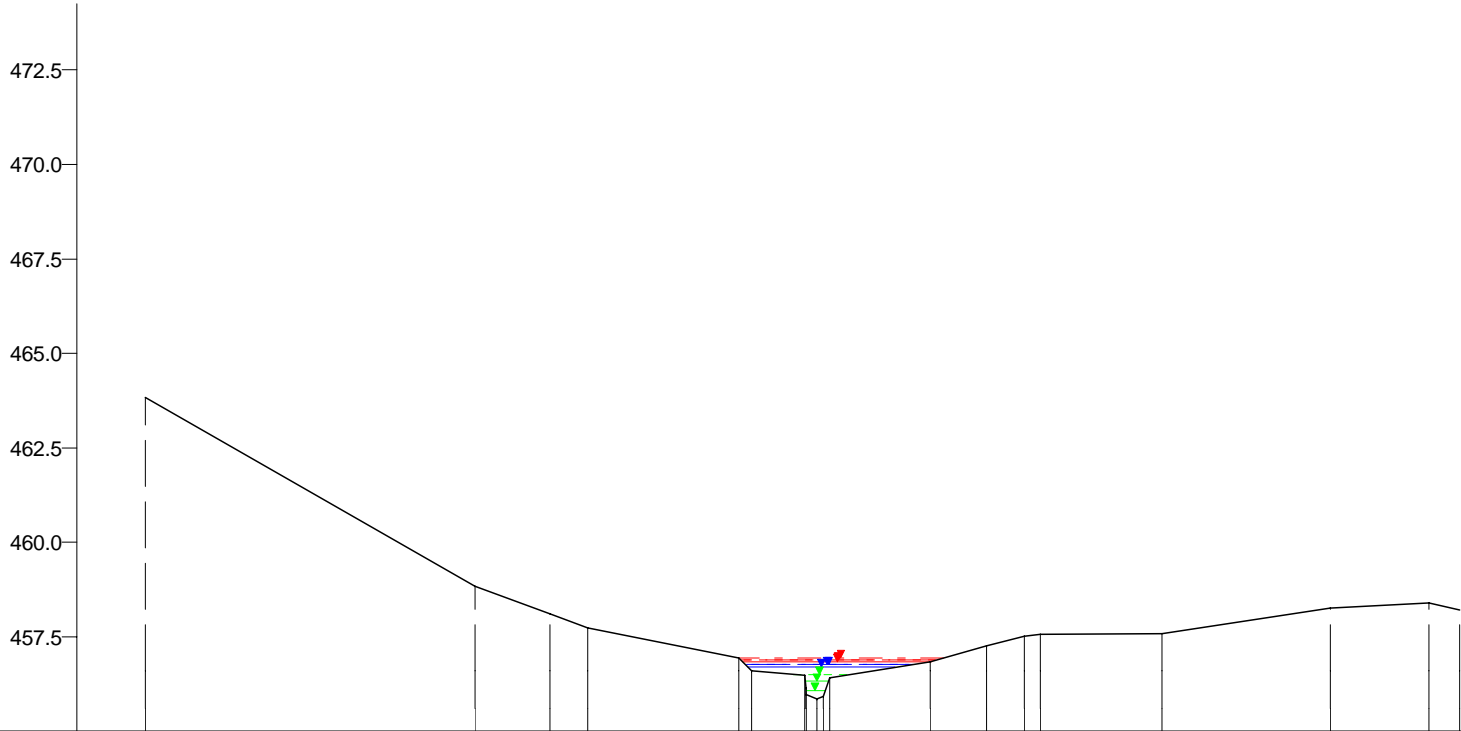

455.0

Nicht abflusswirksam																					
Offenes Profil	Y (mNN)	463.84		458.85	458.10	457.73		456.94	456.47	456.84	457.27	457.51		457.57		458.26		458.41	458.19		
	X (m)	-88.81		-45.16	-35.28	-30.27		-10.30	-1.62	14.99	22.53	27.54		45.71		67.88		80.98	85.01		
	DVWK-Bewuchs																				
	ax (m)																				
	ay (m)																				
	dp (m)																				
	Rauheiten Ks (mm)																				
	Teilabschnitte		Vorland links											Vorland rechts							

Clerve, Querprofile
 Projekt: TIMIS flood / Dezember 2010

Profil-Nr. 1804605
 Modell-km 46.060
 X-Maßstab 1 : 1000
 Y-Maßstab 1 : 200
 Gewässer-km AGE 46.060



Beauftragt durch
 MINISTÈRE DE L'INTÉRIEUR
 ET À LA GRANDE RÉGION
 Administration de la gestion de l'eau

Bearbeitet durch
Ernst Basler + Partner
 Hydrotec
 Ingenieurgesellschaft für Wasser und Umwelt mbH