


mNN

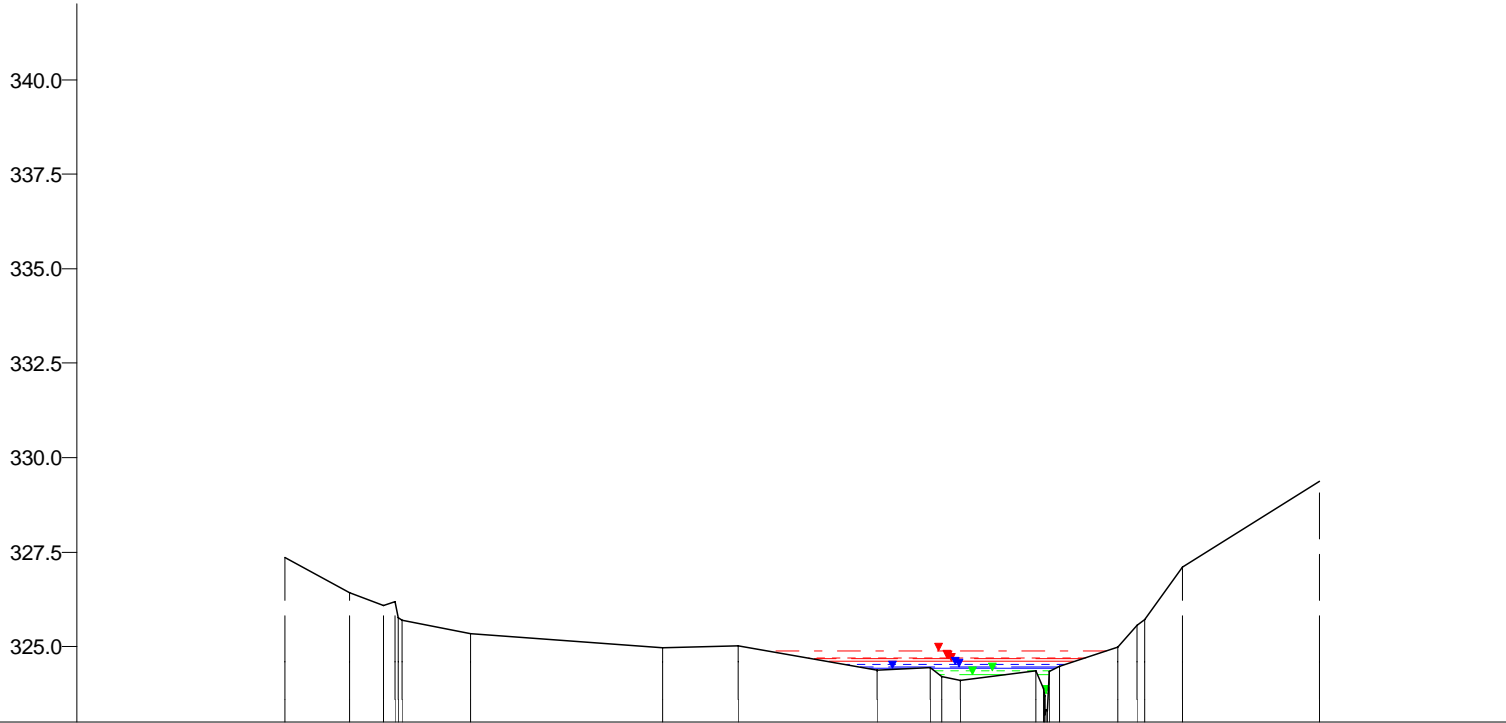

323.0

Nicht abflusswirksam	
Y (mNN)	327.36, 326.43, 326.08, 325.34, 324.96, 325.03, 324.39, 324.44, 324.11, 324.35, 324.98, 325.56, 327.10, 329.38
X (m)	-201.24, -184.28, -175.31, -152.37, -101.51, -81.56, -44.66, -30.70, -22.72, -2.78, 19.01, 24.02, 36.09, 72.26
DVWK-Bewuchs	ax (m), ay (m), dp (m)
Rauheiten Ks (mm)	
Teilabschnitte	Vorland links, Vorland rechts

Wark, Querprofile

Projekt: TIMIS flood / Dezember 2010

Profil-Nr. 161580  
 Modell-km 21.261  
 X-Maßstab 1 : 2000  
 Y-Maßstab 1 : 200  
 Gewässer-km AGE 21.261

